


PROPOSED HOUSE TYPE 2
GROUND FLOOR 1:50 @ A3



PROPOSED HOUSE TYPE 2
FIRST FLOOR 1:50 @ A3

FOR DISCUSSION

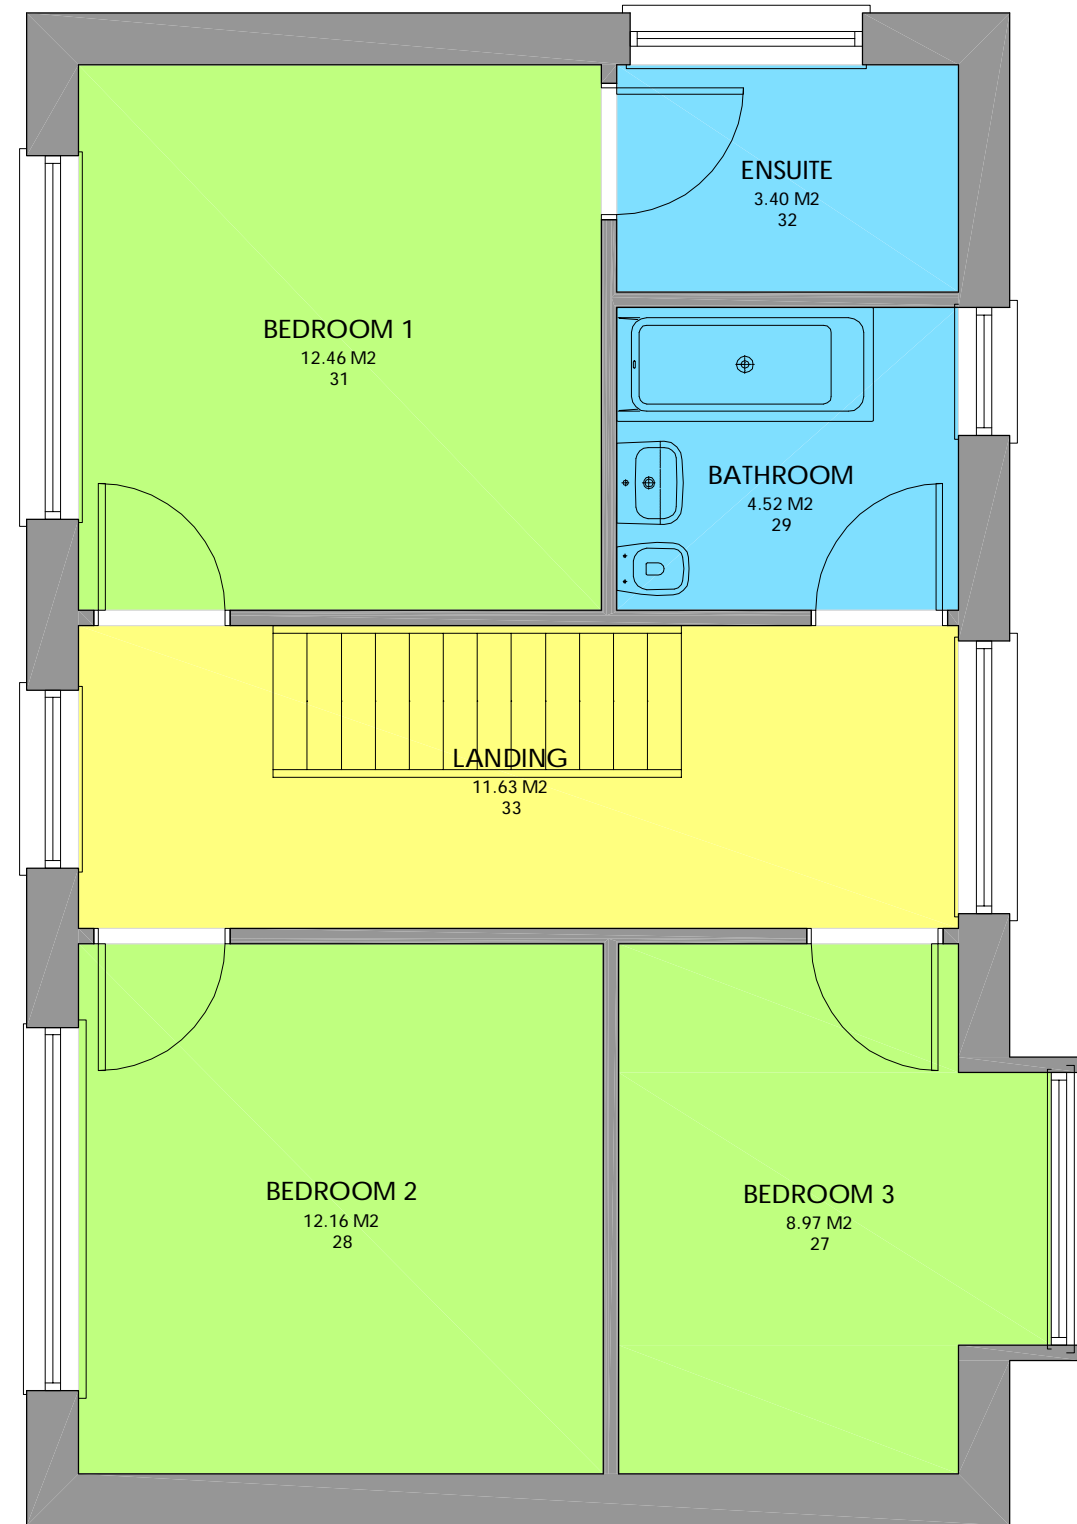