


- 1 NO FLOW SWITCH  
2 VISUAL/AUDIBLE LOW LEVEL ALARM  
3 ROTATION SENSOR  
4 HIGH TEMPERATURE ALARM  
5 DUST MONITOR  
6 HIGH LEVEL ALARM  
7 HIGH PRESSURE ALARM  
8 TWO POSITION LIMIT SWITCH  
9 THREE POSITION LIMIT SWITCH  
10 CONTINUOUS LEVEL INDICATOR  
11 HIGH LEVEL INDICATOR  
12 PRESSURE TRANSDUCER  
13 TEMPERATURE SENSOR  
14 FLOW METER  
15 AERATION

- BELT FEEDER  
BELT CONVEYOR  
SCREW CONVEYOR  
BUTTERFLY VALVE  
ROTARY VALVE  
PUMP  
TWO-WAY VALVE  
MANUALLY OPERATED  
THREE WAY VALVE  
MANUALLY OPERATED  
TWO-WAY VALVE  
PNEUMATICALLY OPERATED  
THREE WAY VALVE  
PNEUMATICALLY OPERATED  
THREE WAY VALVE  
LOADCELL  
BELT WEIGHER  
RADIATION PYROMETER  
DIVERTER VALVE/CHUTE/DOOR  
PNEUMATICALLY OPERATED  
VIBRATOR MOTOR  
AIR BLOWER  
ROTARY DOOR  
PNEUMATICALLY OPERATED  
AUDIBLE ALARM  
VISUAL ALARM  
STIRRER  
HEATING ELEMENT  
PT100 TEMP SENSOR  
CAPACITANCE PROBE  
HYDROSTATIC GUAGE

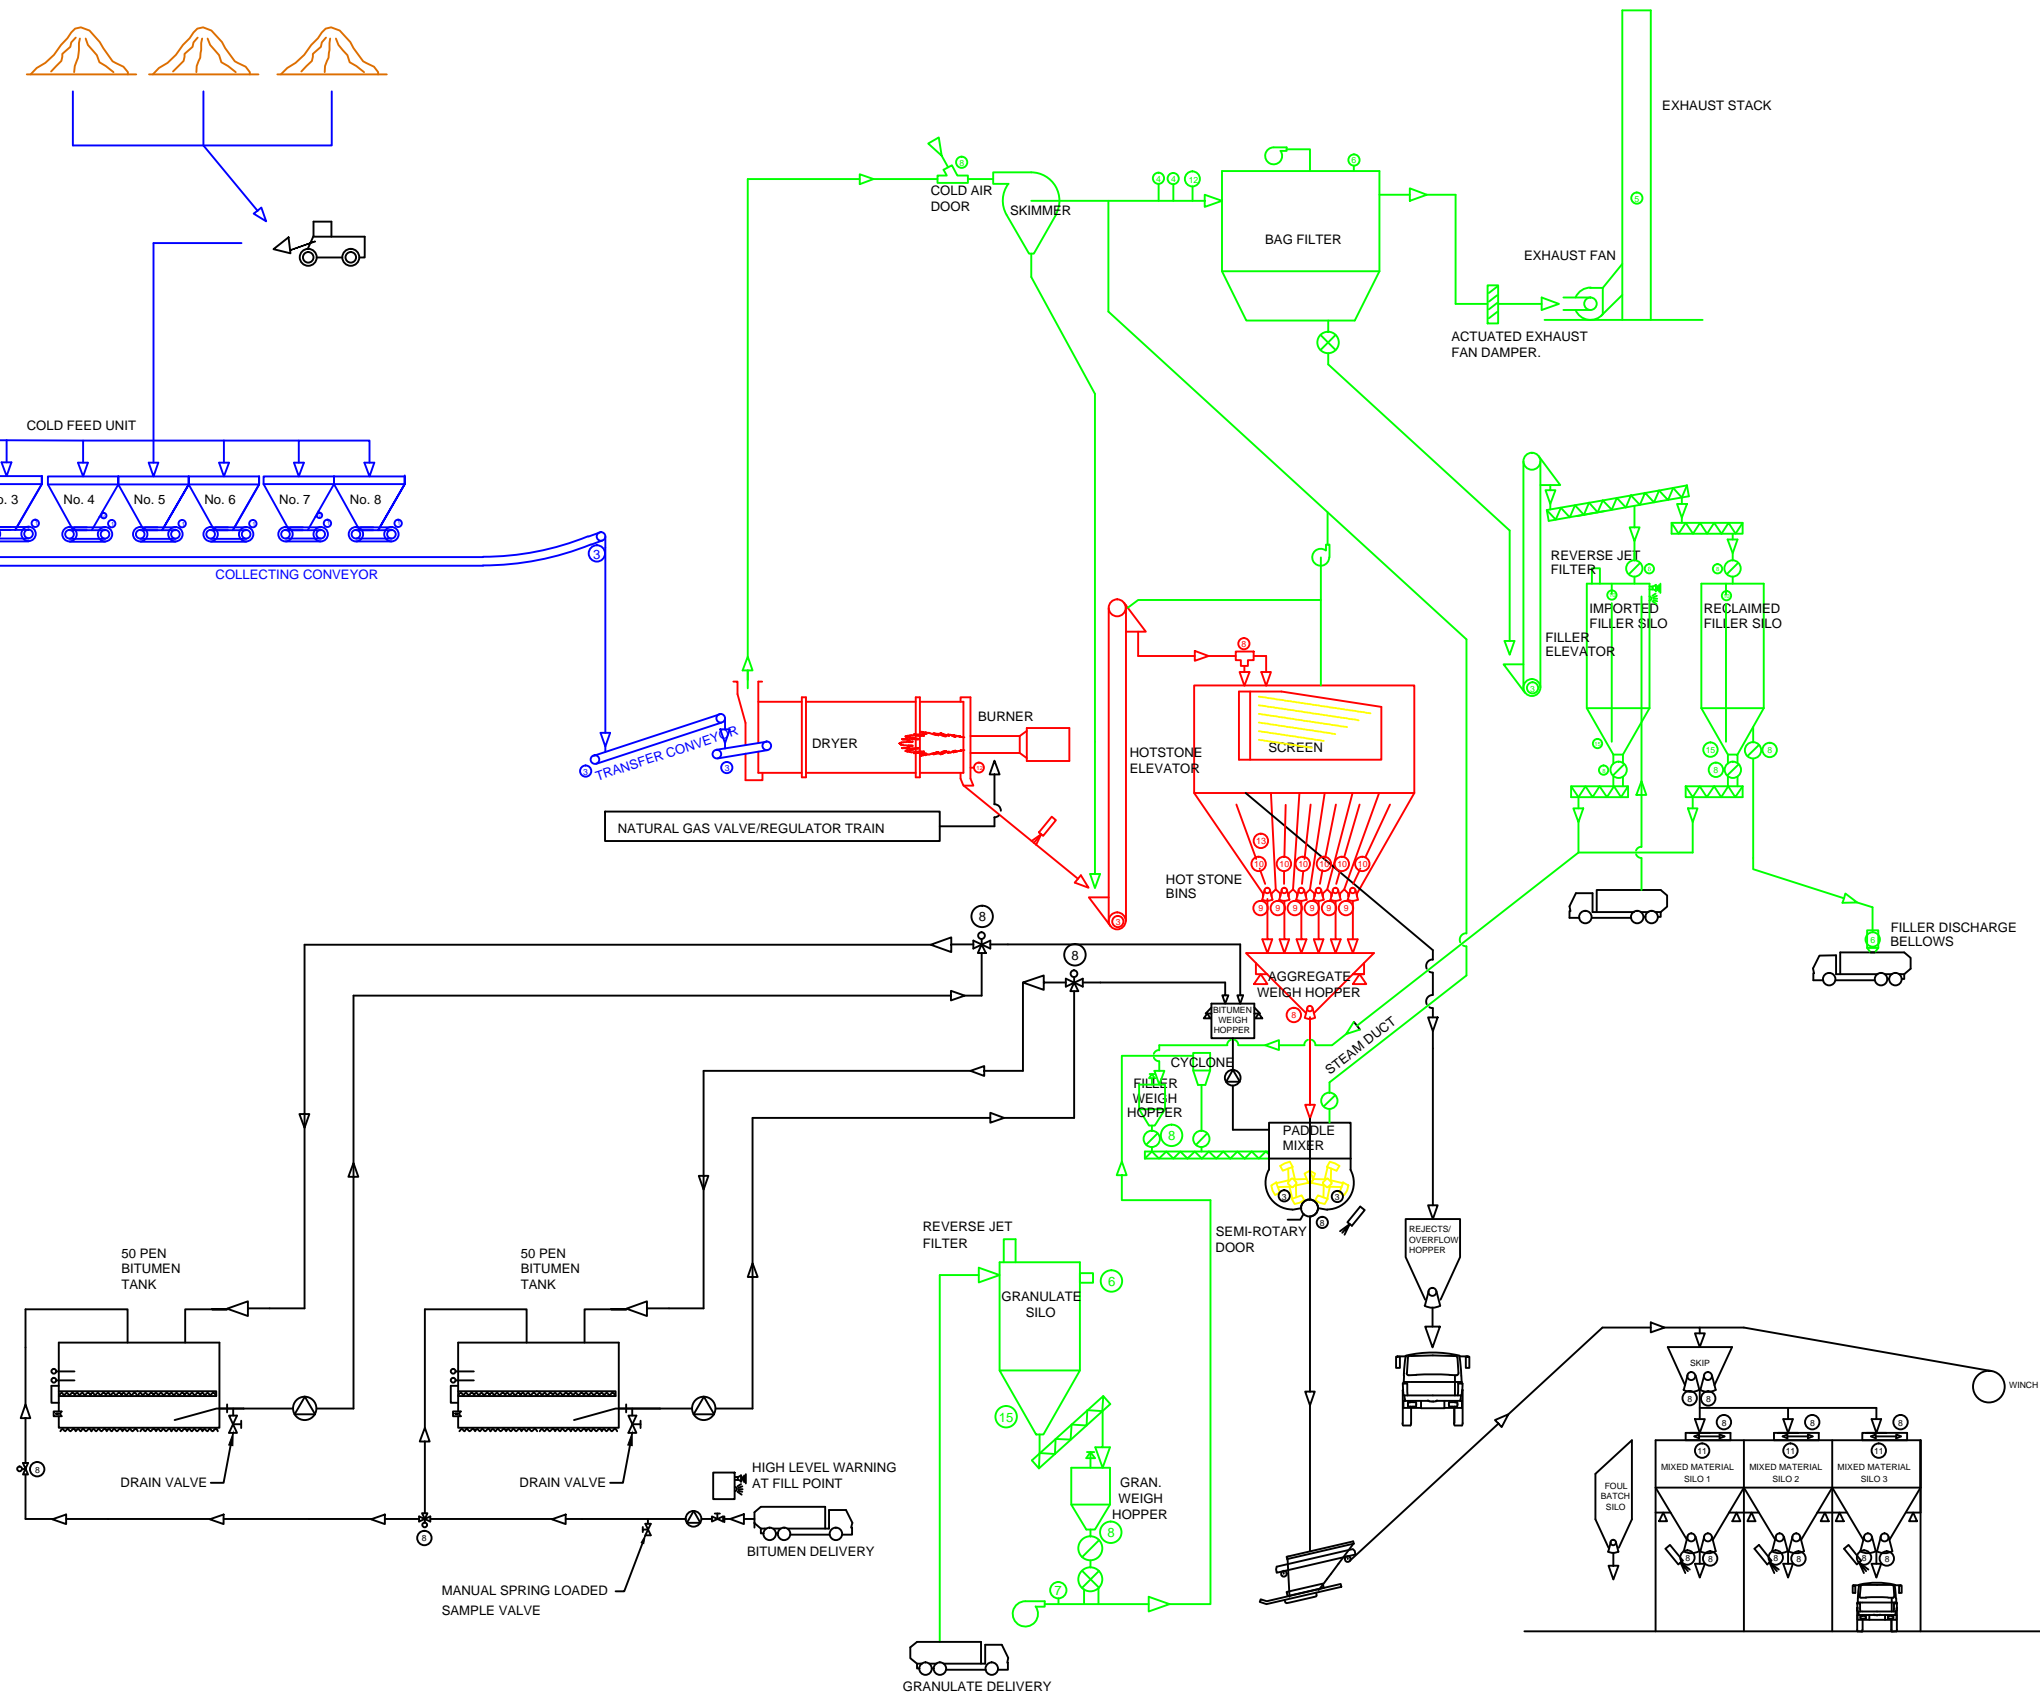

## Legend



Client **Eurovia Roadstone**

Project **Medina Wharf**

Title **Proposed Plant Flow Chart**

Drawn By **D.T.**

Scale **N.T.S.**

Date **07/08/12**

Drawing No **MDN/010**